

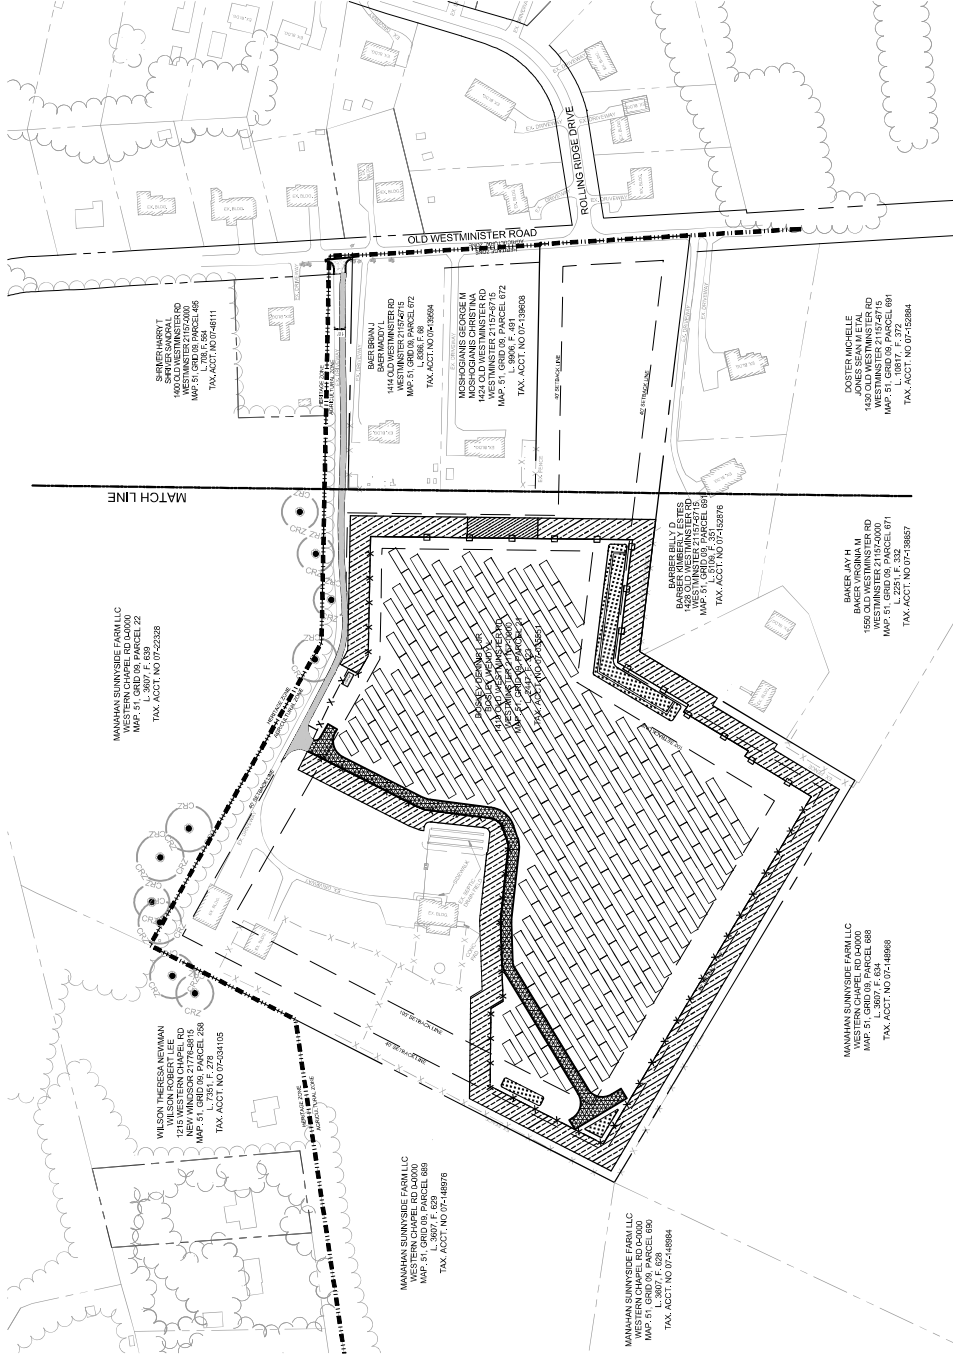


 

SHEET LEGEND

- DRIVEWAY WIDENING ASPHALT
- ACCESS DRIVEWAY, PERMEABLE PAVEMENT
- GRASS SURFACE
- LANDSCAPE BUFFER
- TRACT BOUNDARY
- ZONING LINE
- SETBACK LINE
- AGRICULTURAL FENCE
- WOOD SLAT FENCE

0' 50' 100' 200'
SCALE: 1" = 100'

 

SHEET 2 OF 16 S-25-0017

NOT FOR CONSTRUCTION

CONCEPT SUBMISSION	08/25/2025
DRAWING TITLE	COMPOSITE SITE PLAN
APPROVED BY: AUO	CONCEPT SITE DEVELOPMENT PLAN
CHECKED BY: MHC	REVISION
DESIGNED BY: DJL	DRAWING NO. C-002

chaberton
ENERGY
1700 Rockville Pike, Suite 305
Rockville, MD 20852

WRA
Whitman, Requardt & Associates, LLP
801 South Caroline Street, Baltimore, Maryland 21201

CHABERTON SOLAR BEARTOOTH LLC
3.74 MWdc / 2.67 MWac GROUND MOUNT AT
1410 OLD WESTMINSTER ROAD
WESTMINSTER, CARROLL COUNTY, MD 21157
39.5353° -77.0339°

PROJECT
CHABERTON SOLAR BEARTOOTH LLC
3.74 MWdc / 2.67 MWac GROUND MOUNT AT
1410 OLD WESTMINSTER ROAD
WESTMINSTER, CARROLL COUNTY, MD 21157
39.5353° -77.0339°