


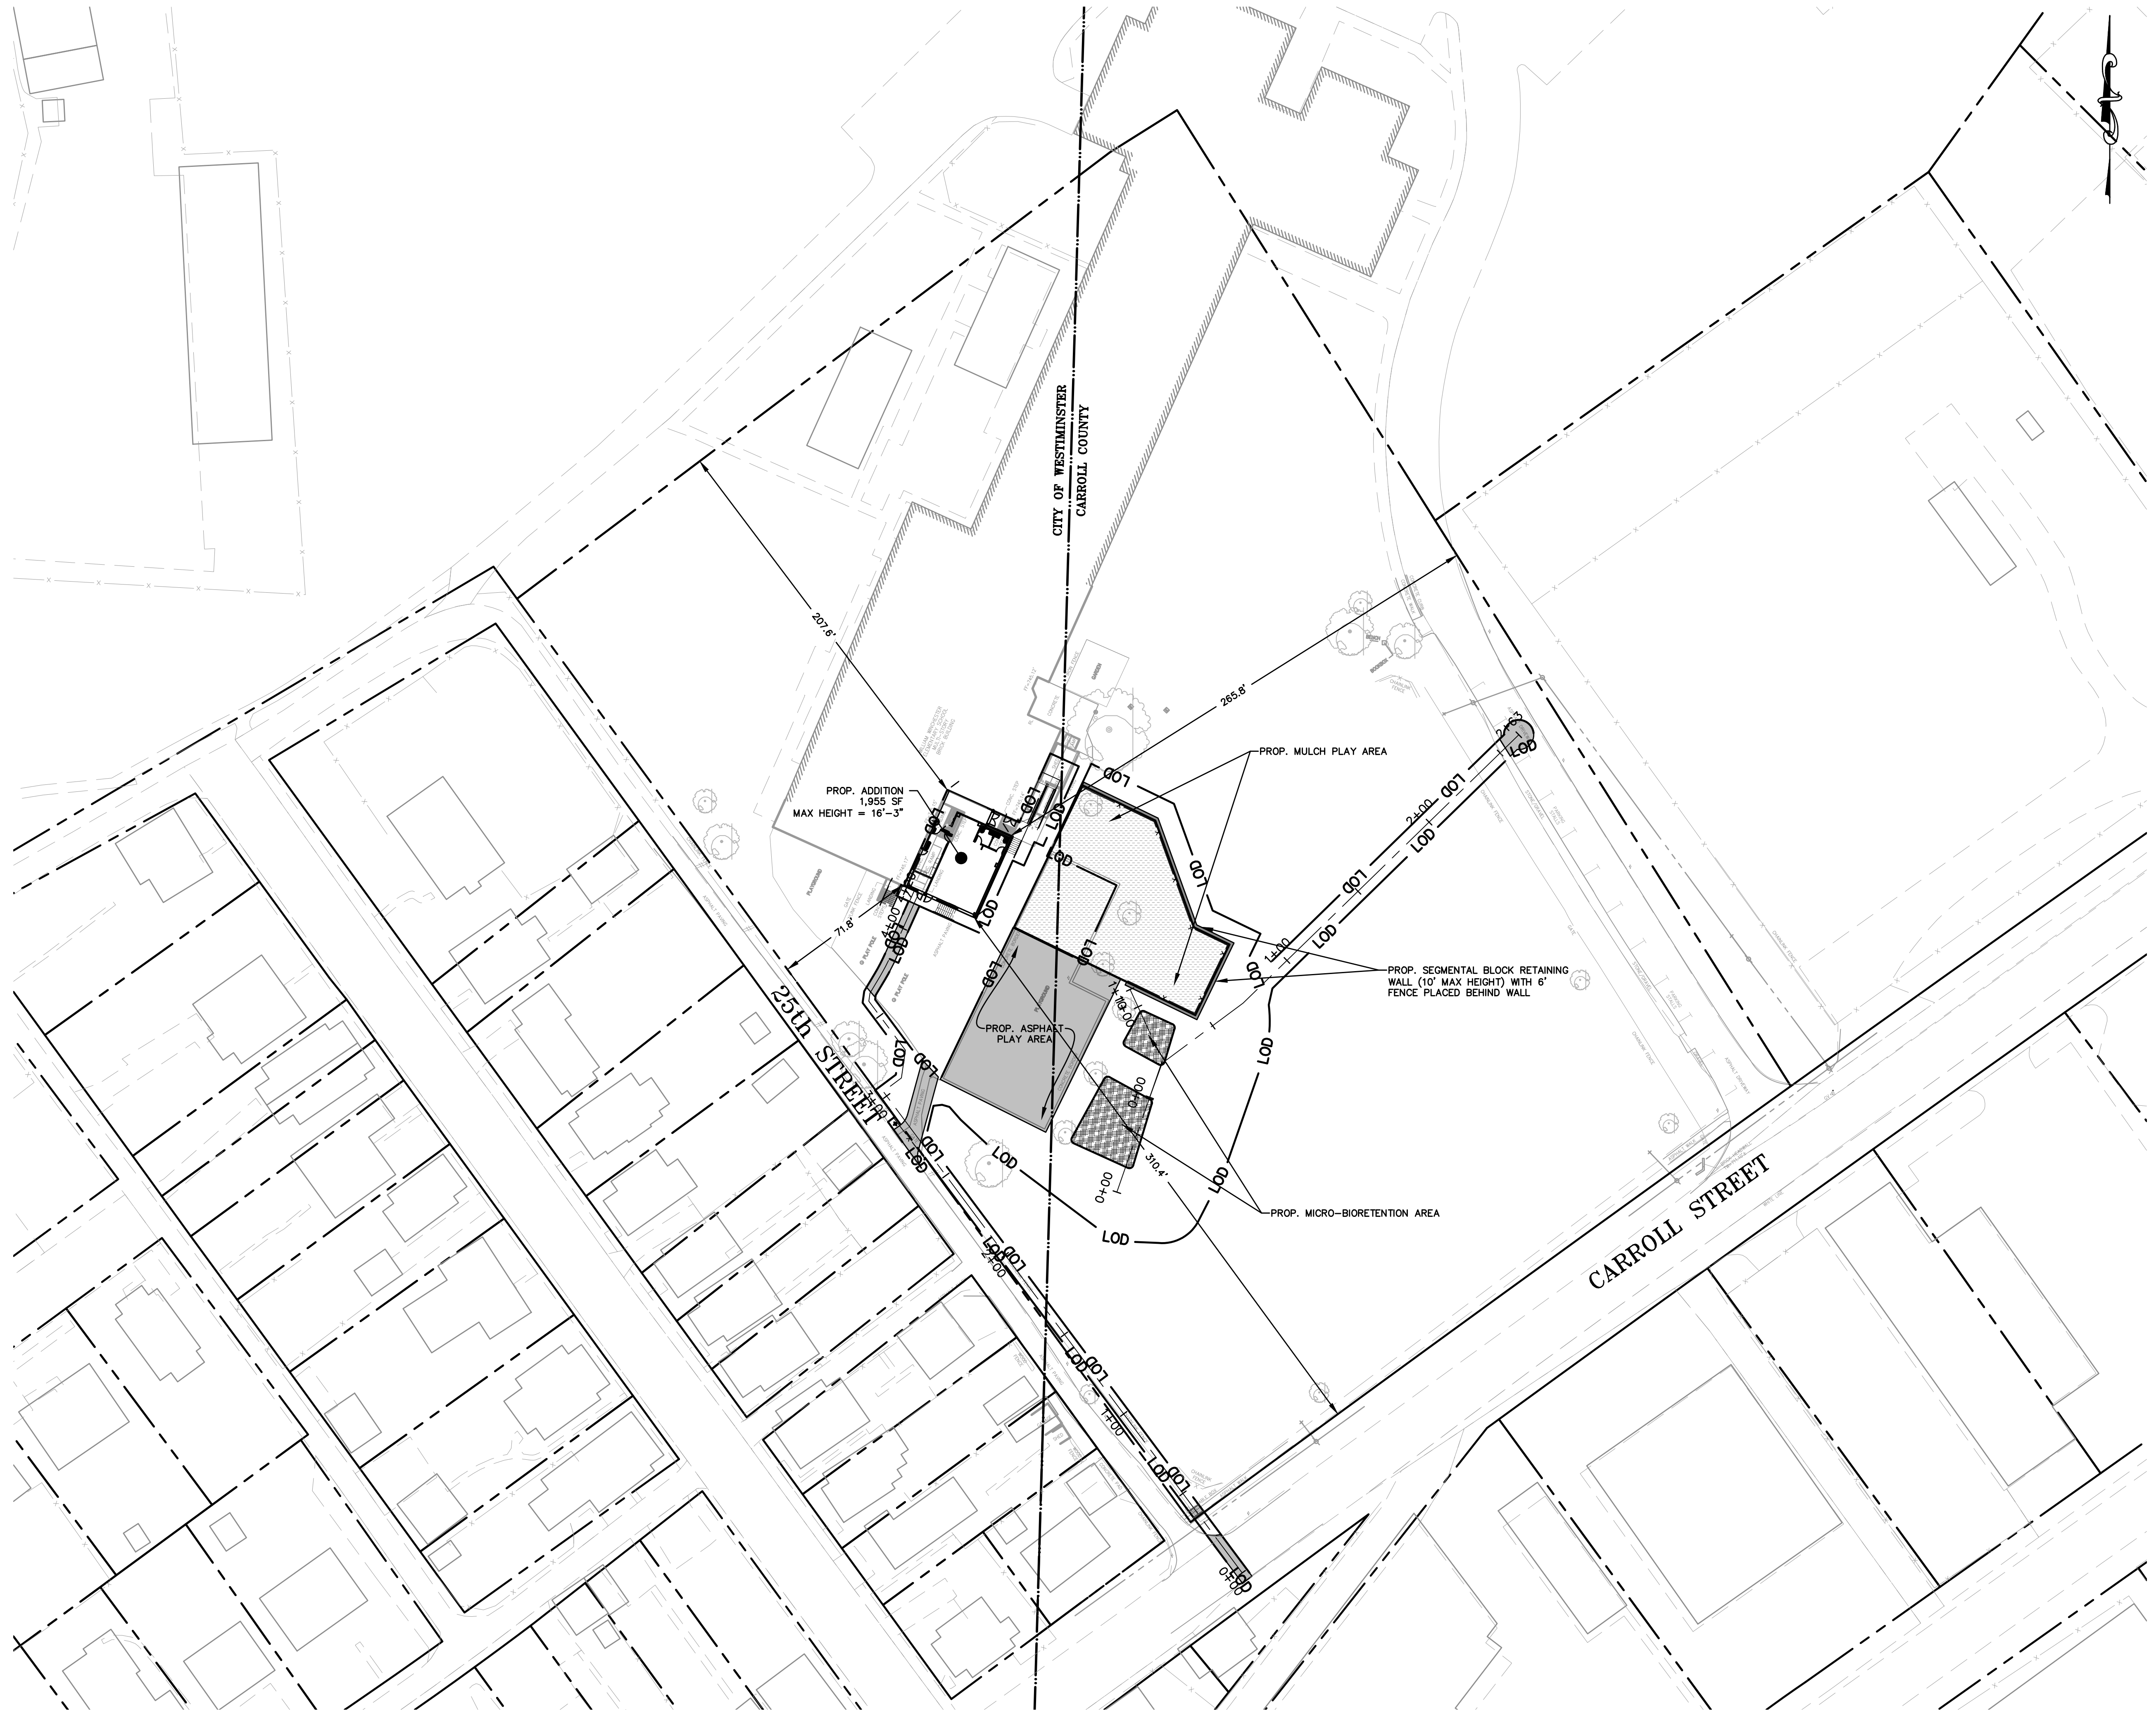

**CLARK | AZAR & ASSOCIATES**  
20501 Seneca Meadows Parkway, St 230  
Germantown, MD, 20876  
T(301) 528-2010  
www.clarkazar.com  
A Woman Owned Small Business

**MOSELEYARCHITECTS**

1414 KEY HIGHWAY, SECOND FLOOR, BALTIMORE, MD 21230  
PHONE (410) 539-4300 FAX (410) 539-0660  
MOSELEYARCHITECTS.COM



**CCOPS**  
OWNER/DEVELOPER:  
BOARD OF ED OF CARROLL COUNTY  
CARROLL COUNTY PUBLIC SCHOOLS  
125 N. COURT ST.  
WESTMINSTER, MD 21157  
C/O BILL CAINE  
WCAINE@CARROLLK12.ORG  
410-386-1817

**WILLIAM WINCHESTER ELEMENTARY  
SCHOOL - PRE-K ADDITION**  
70 MONROE STREET,  
WESTMINSTER, MD 21157  
ELECTION DISTRICT 07  
EXISTING/PROPOSED USE: ELEMENTARY SCHOOL

|                    |                       |
|--------------------|-----------------------|
| PROJECT NO. 841449 | DATE: AUGUST 29, 2025 |
| REVISIONS          |                       |
| DATE               | DESCRIPTION           |

**OVERALL SITE  
PLAN**

COUNTY FILE: S-24-0031  
SHEET 3 OF 21

**C-200**

PROFESSIONAL CERTIFICATION:  
I CERTIFY THAT THESE DOCUMENTS WERE PREPARED  
OR APPROVED BY ME, AND THAT I AM A DULY  
LICENSED PROFESSIONAL ENGINEER, UNDER THE  
LAWS OF THE STATE OF MARYLAND.  
LICENSE NO. 31168  
EXPIRATION DATE: 01/12/2027

0 40' 80'  
GRAPHIC SCALE